



EXISTING REAR ELEVATION



EXISTING FRONT ELEVATION

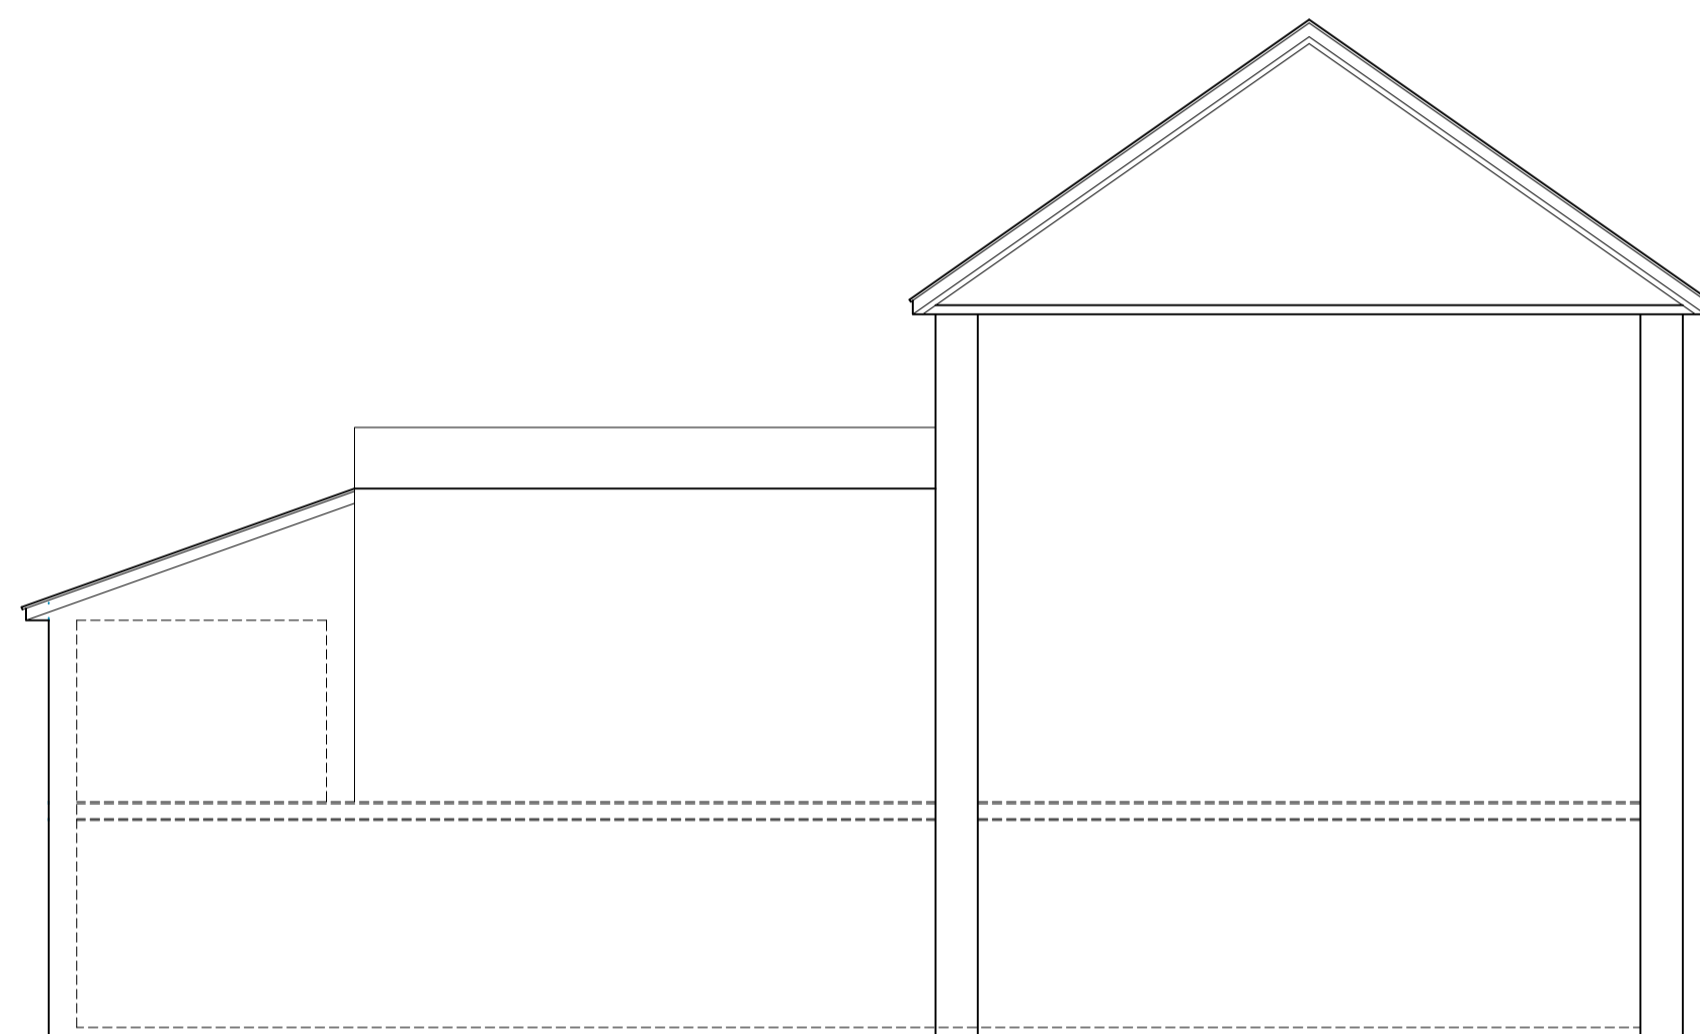






EXISTING SIDE ELEVATION

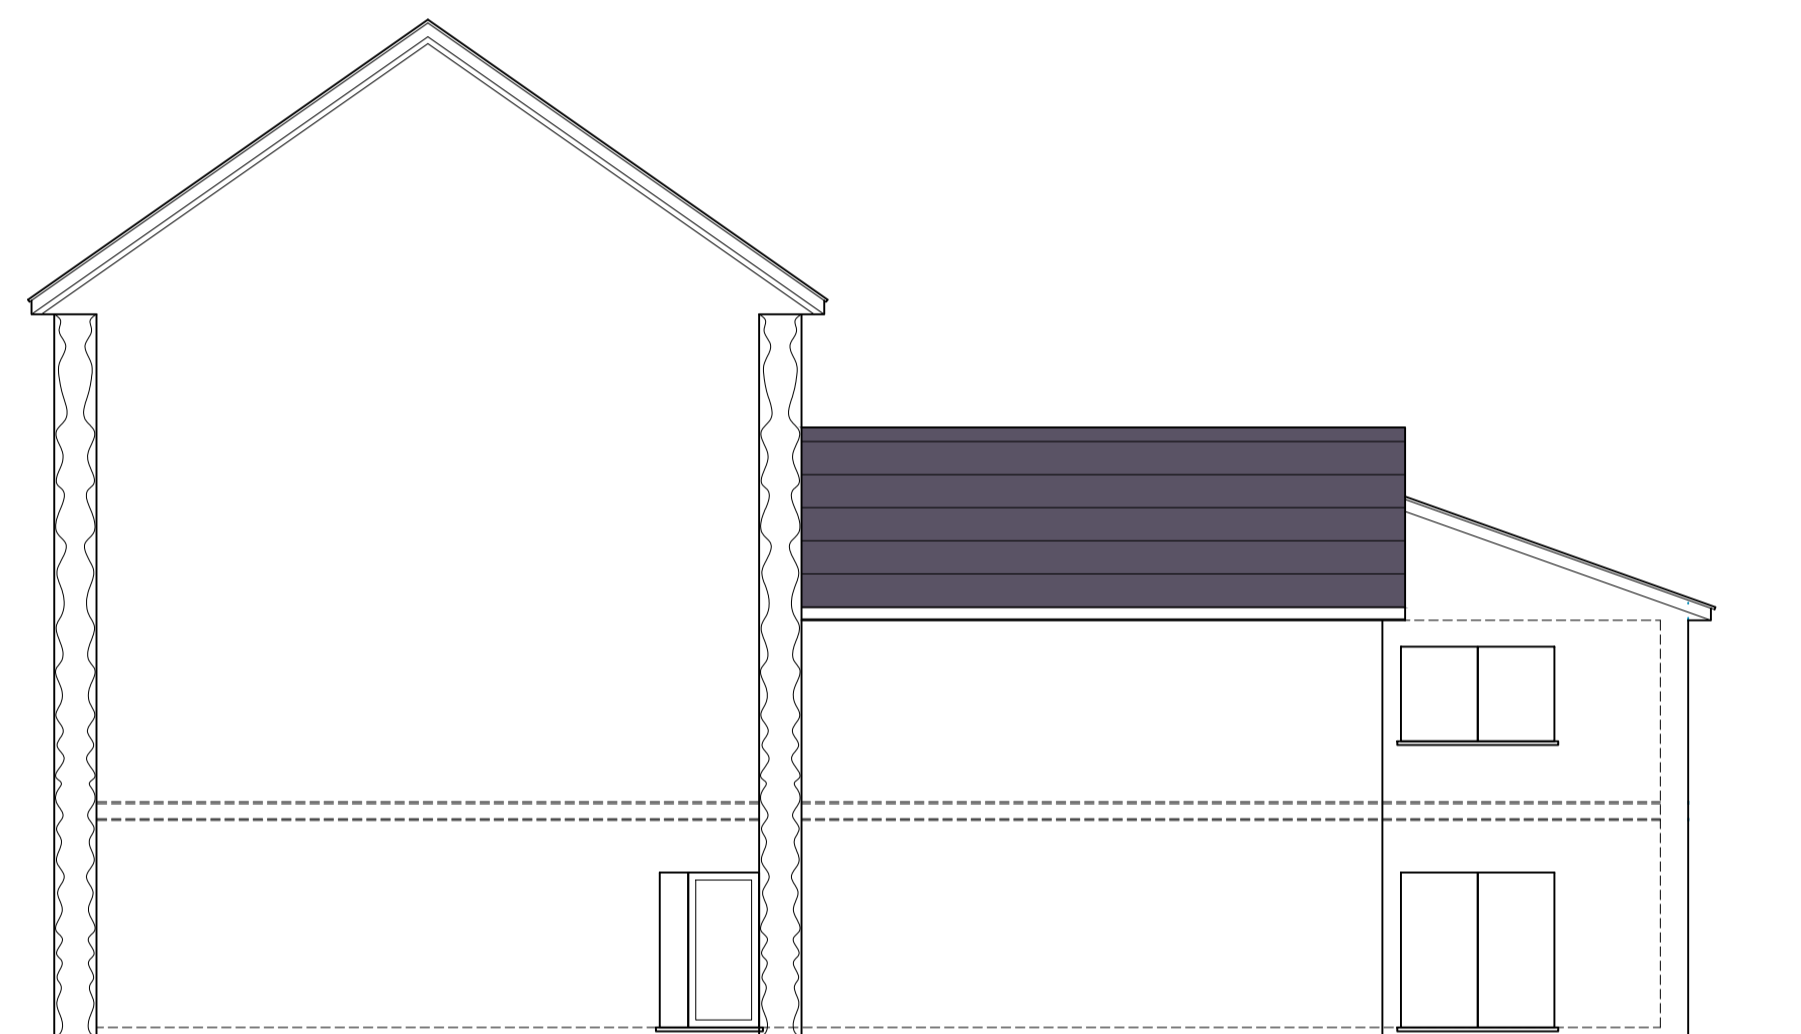


EXISTING SIDE ELEVATION



EXISTING SITE PLAN - SCALE 1:500

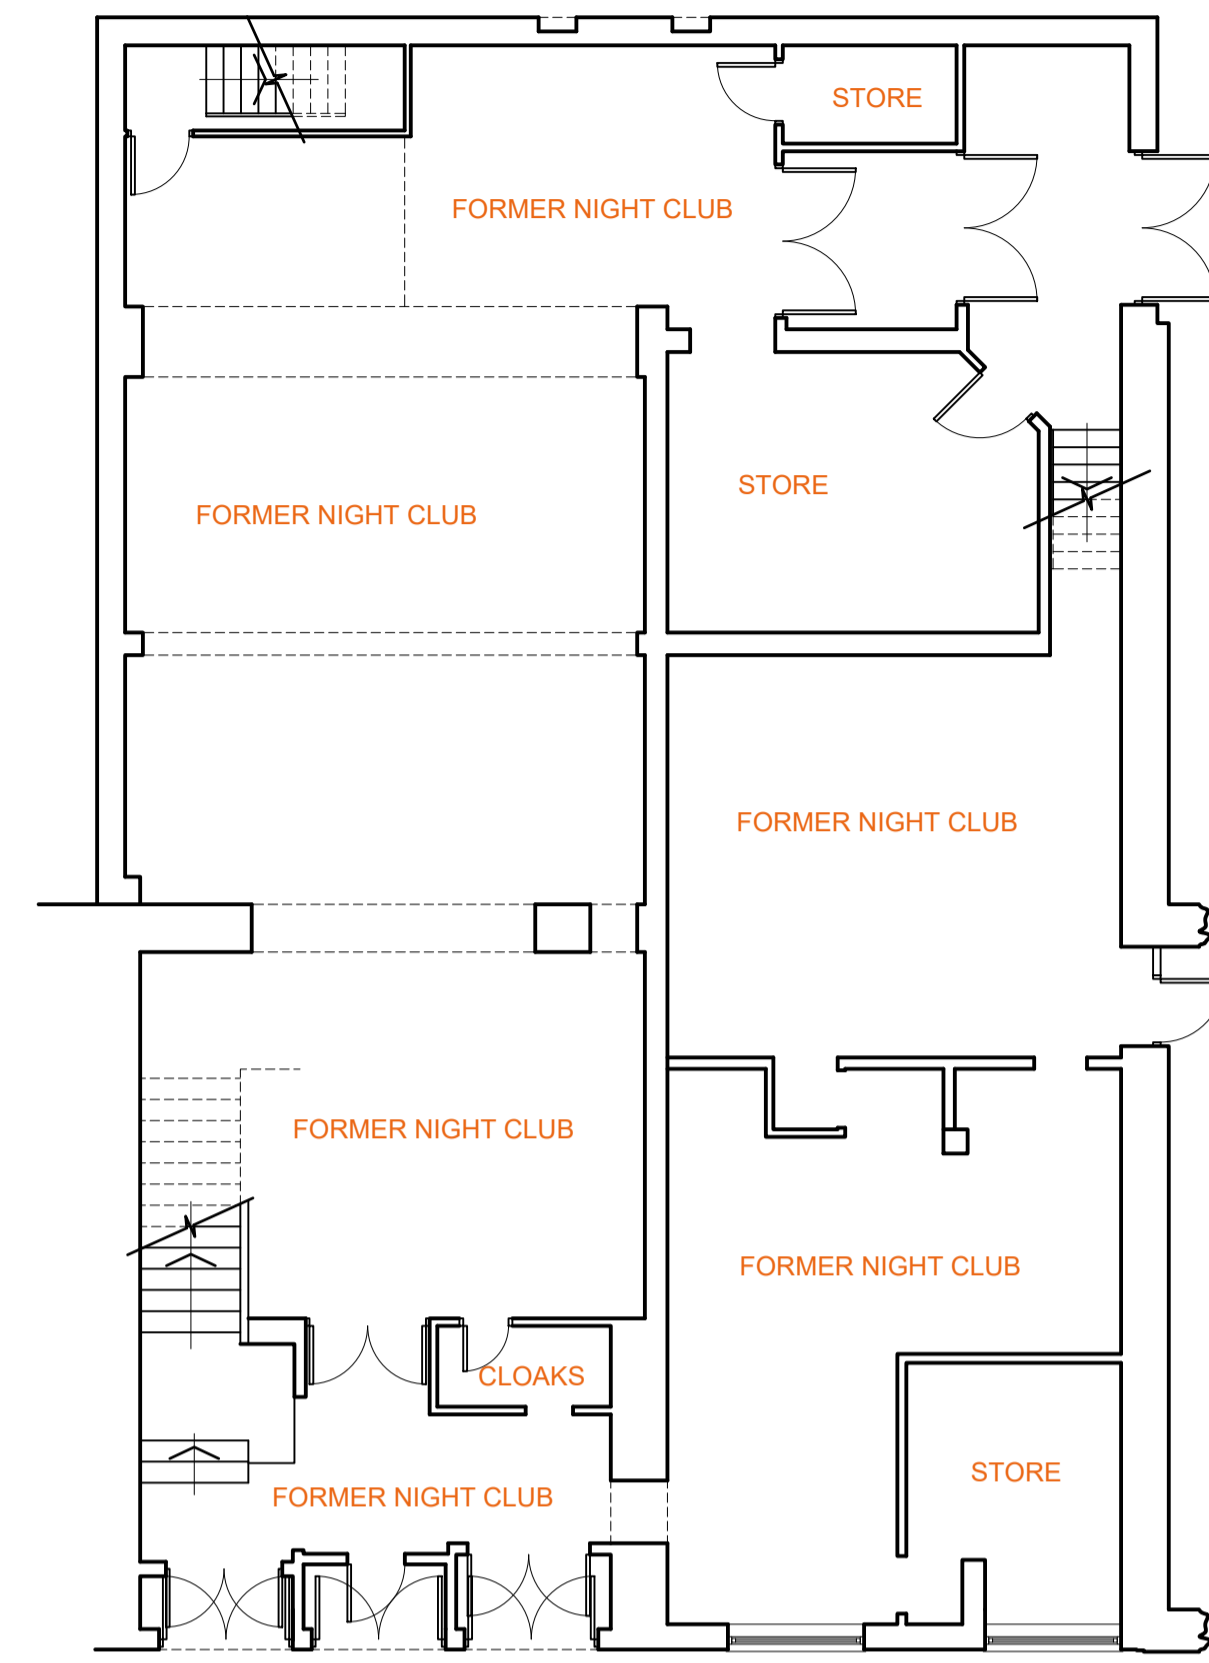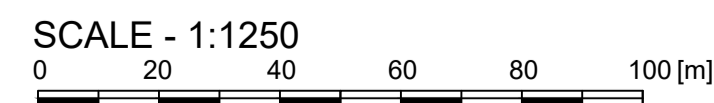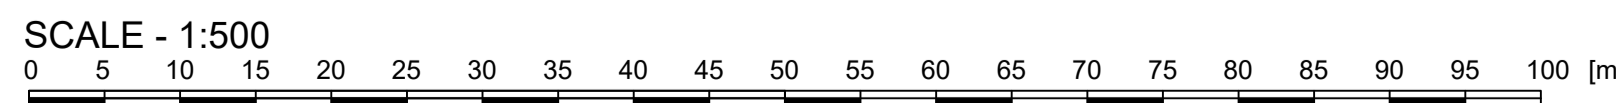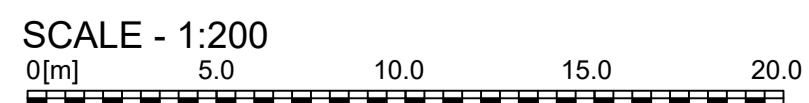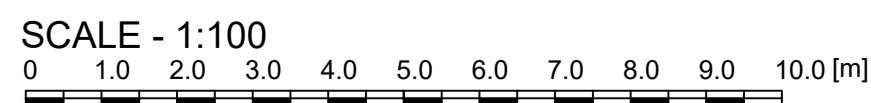


EXISTING GROUND FLOOR

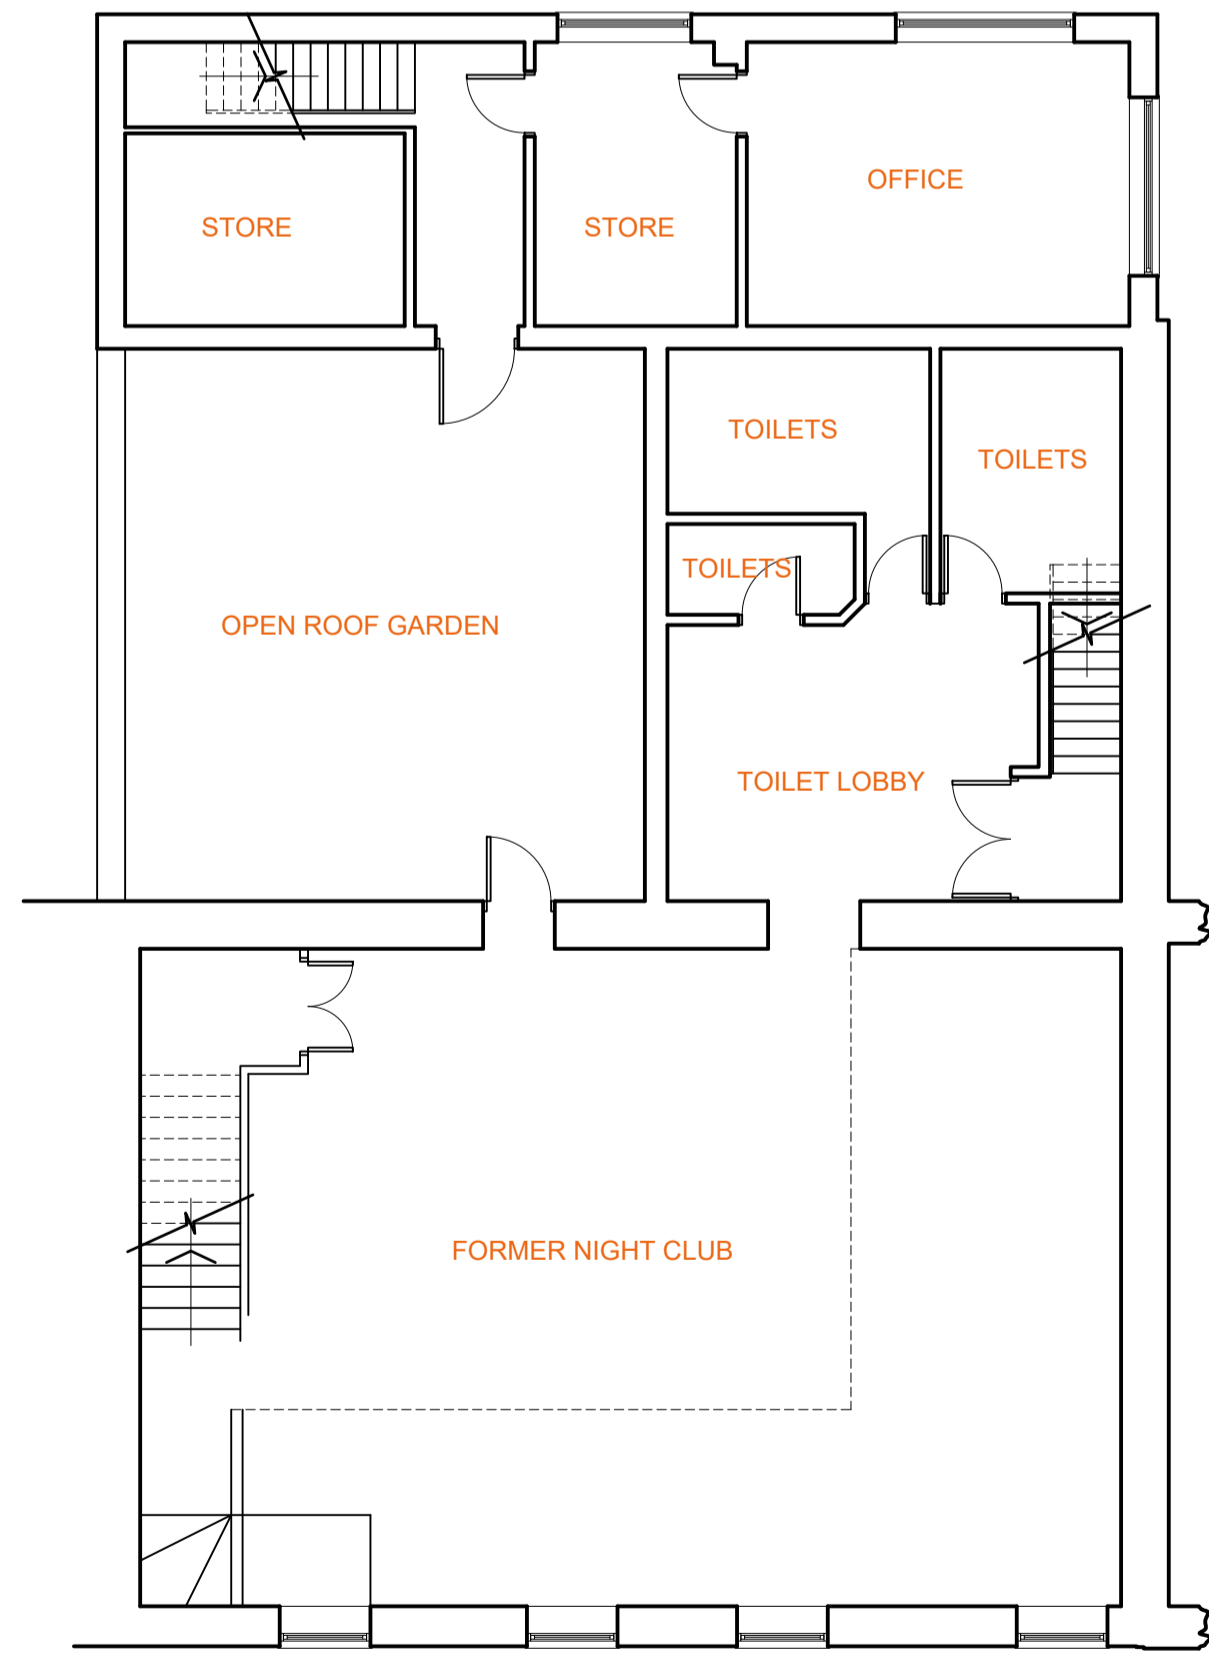

EXISTING FIRST FLOOR

NOTE:
 The Contractor is to check and verify all building and site dimensions, levels and sewer invert levels at connection points before work starts. This drawing must be read with and checked against any structural or other specialist drawings provided. The Contractor is to comply in all respects with the current Building Regulations whether or not specifically stated on these drawings. This drawing is not intended to show details of foundation or ground conditions. Each area of ground relied upon to support the structure depicted must be investigated by the Contractor and suitable methods of foundation be provided.

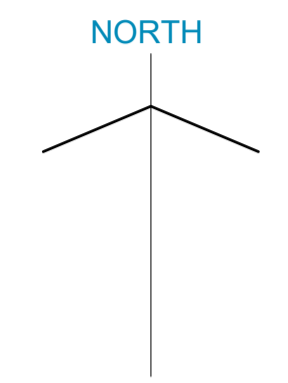

Site
HHVUK
 33-35 MURRAY STREET, LLANELLI, DYFED

Title
 PLANNING DRAWING
 EXISTING LAYOUT

Project Manager/ Checked	Drawn By TH	Scale 1:100	Date 12/2024
Arch./Des.	Drawing Number 24:153 - 001		Rev.